


Horizontal Reedbed System HRB-006

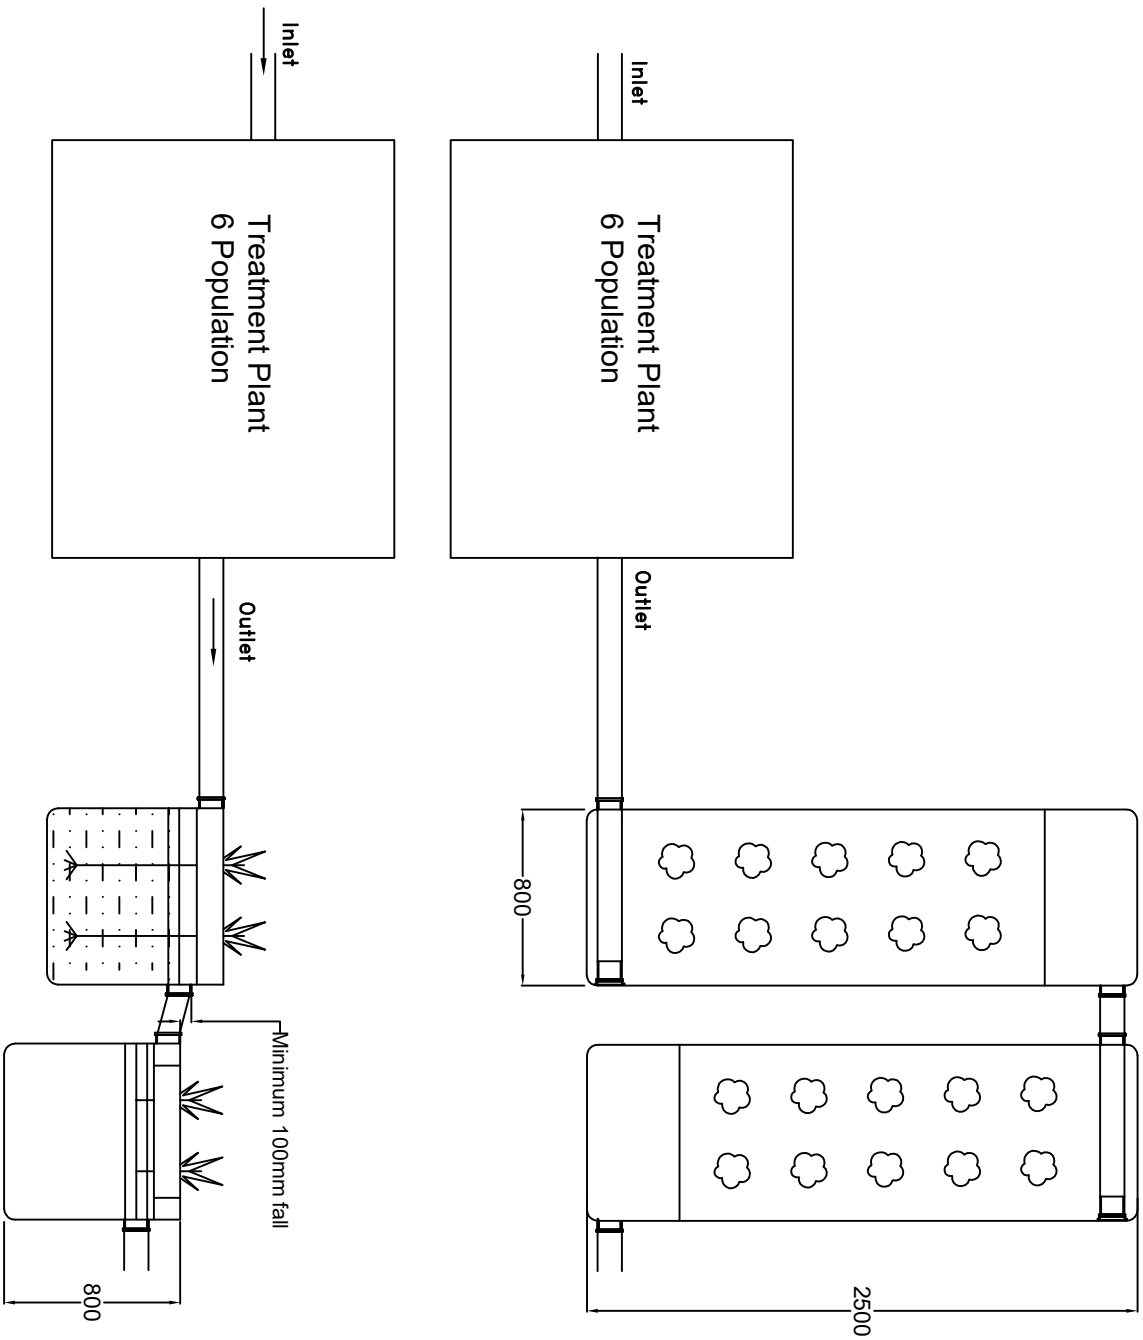

2	16.08.18	JB	ARTICLE STRUCTURE CHANGE - CCI1445
1	12.06.08	JC	INITIAL ISSUE - CC602
ISSUE	DATE	DRAWN	MODIFICATION

This drawing is copyright and may not be reproduced or used without the written permission of Kingspan Environmental. KINGSPIRIT RESERVE THE RIGHT TO CHANGE SPECIFICATIONS WITHOUT NOTICE.

		ALL DIMENSIONS ARE IN MILLIMETRES - DO NOT SCALE	
TITLE 6 POPULATION HORIZONTAL REEDBED FOR TERTIARY TREATMENT		SCALE 1:12.5	SHEET SIZE A1
DRAWING No. DS0654P	ISSUE 2		